



旧鹿瀬小学校 配置図

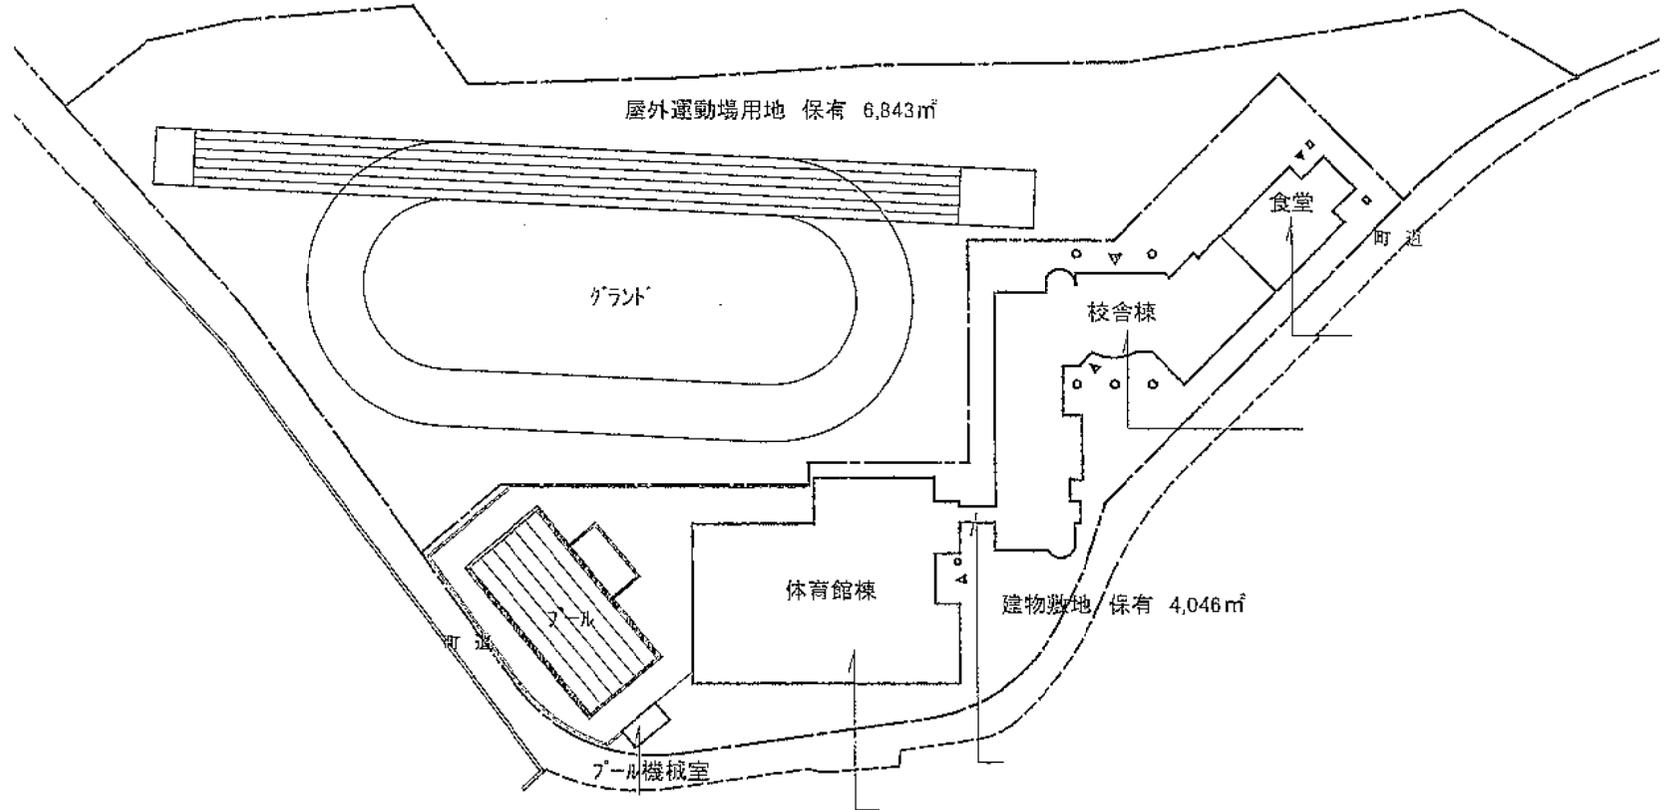


配置図 S=1:1500


旧鹿瀬小学校 平面図

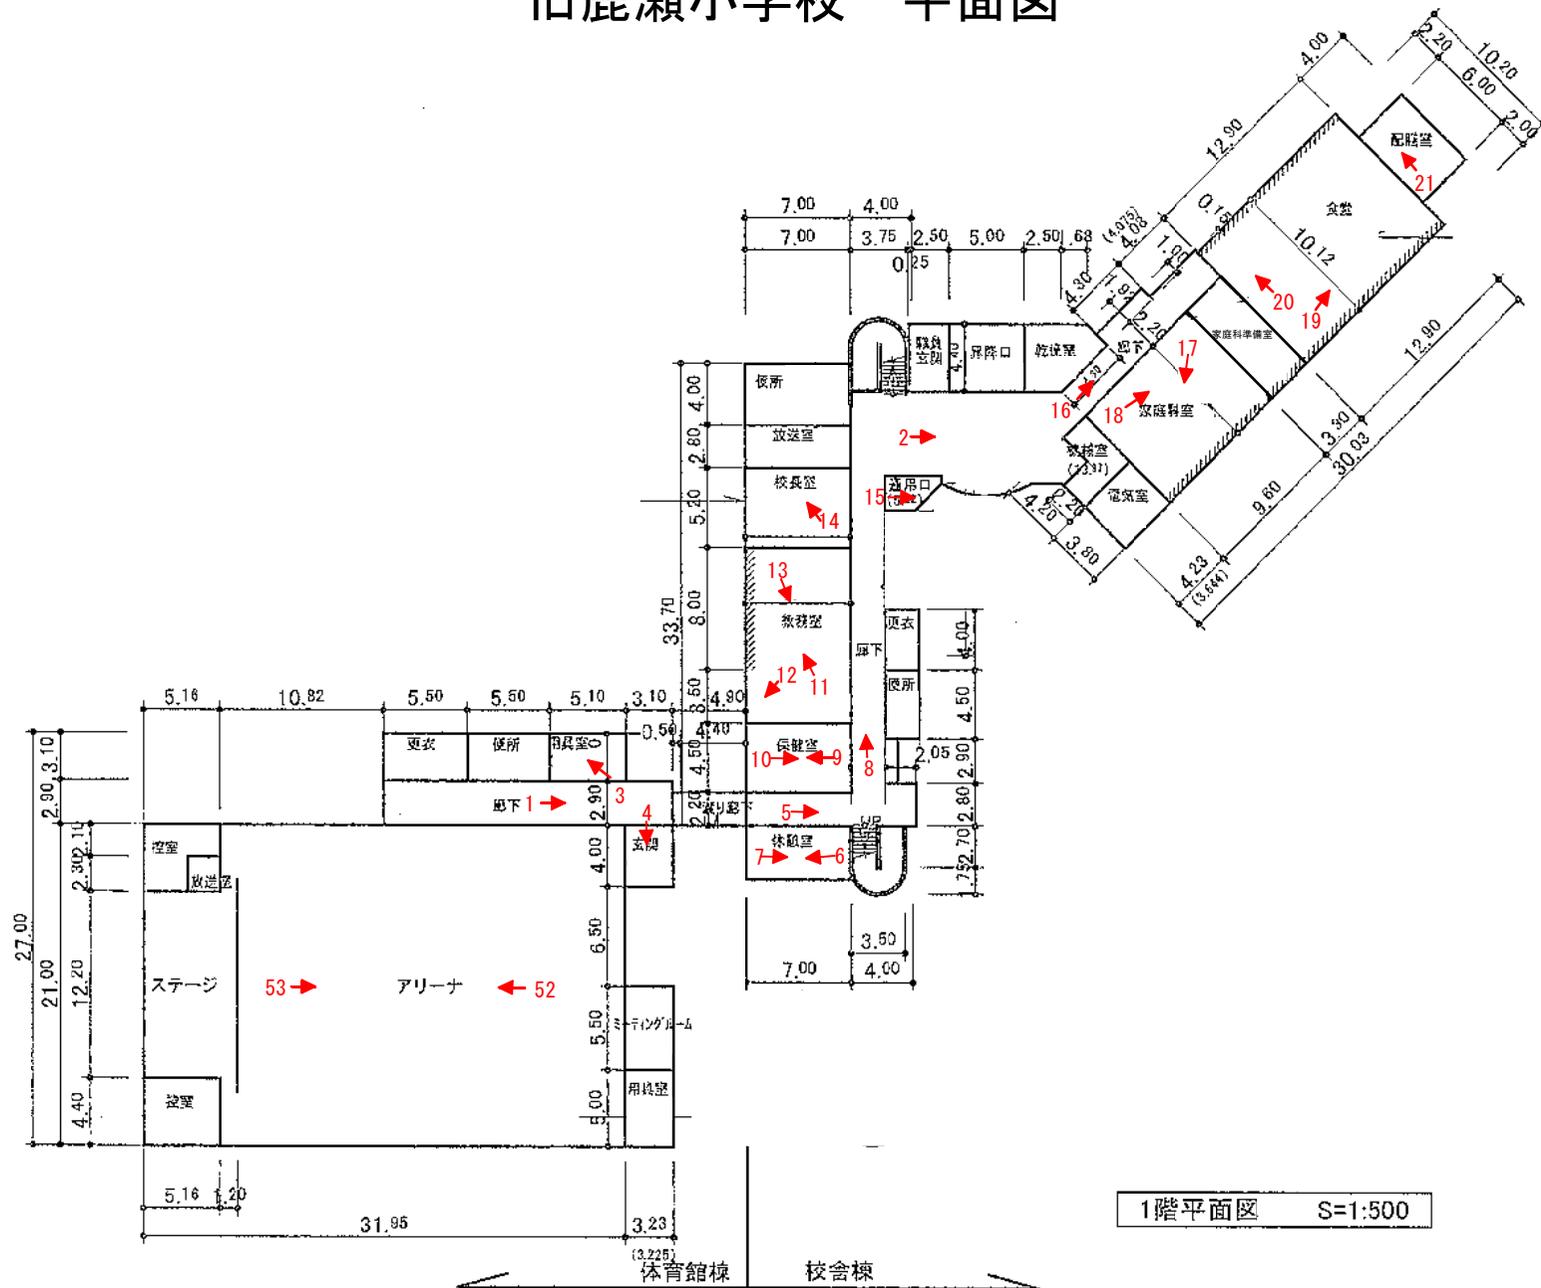


1階平面図 S=1:500

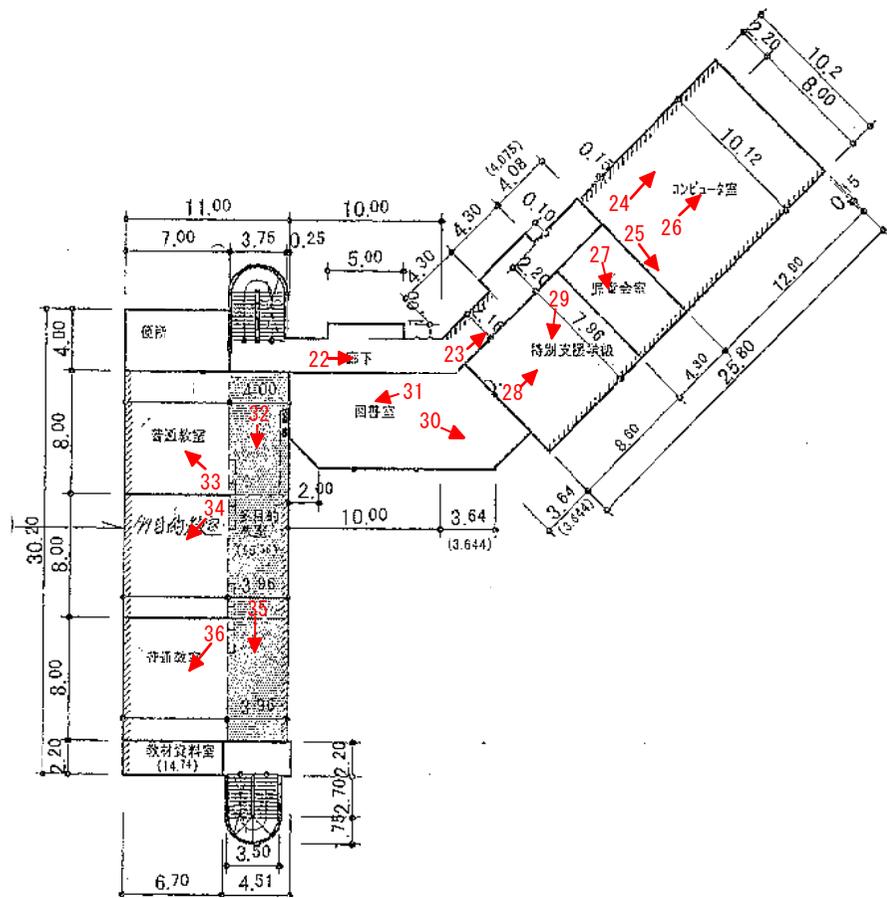

2階平面図 S=1:500

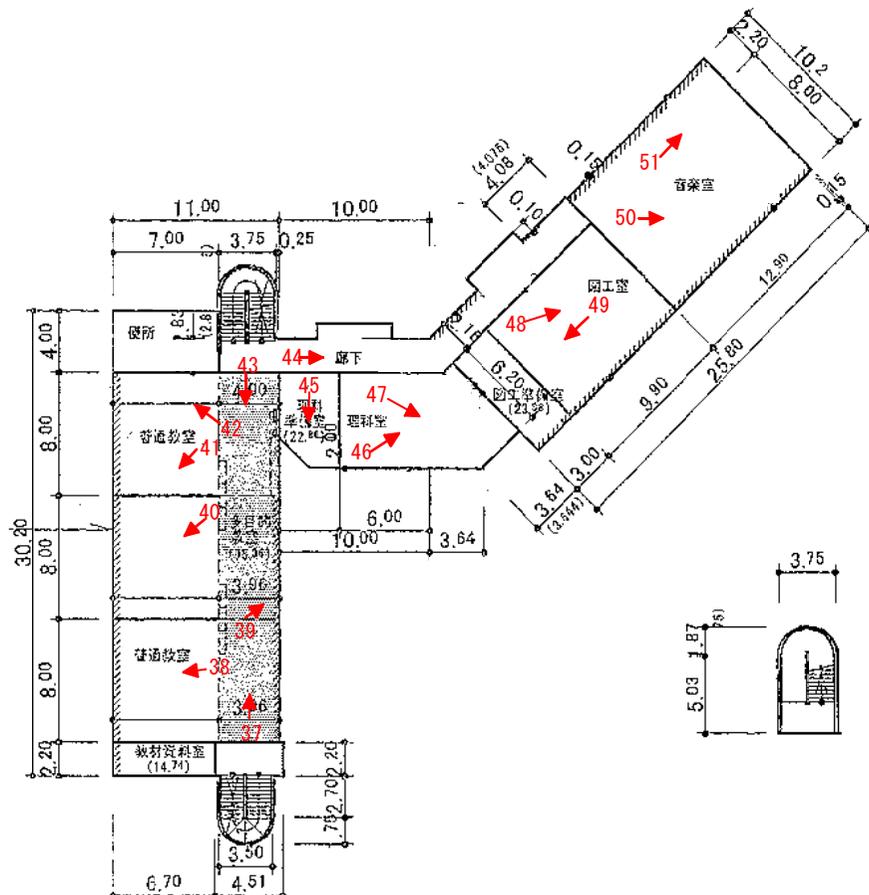

3階平面図 S=1:500

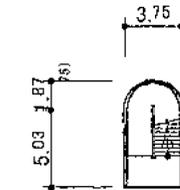

屋上階平面図 S=1:500